

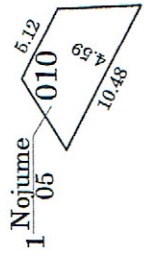


BŪVES NOVIETNES SHĒMA


Zemgales iela

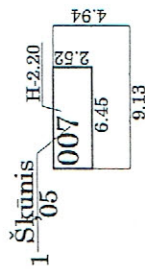

0316

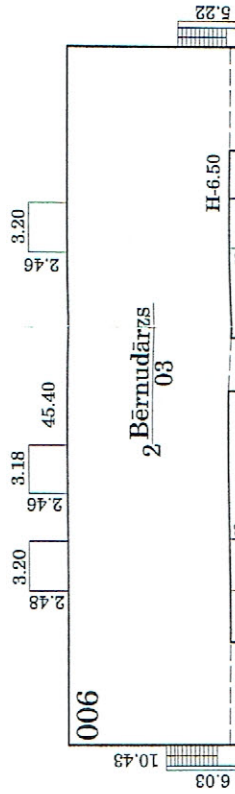

TPLPA 54 - KABINETS
PIERKITE GRESTI
LINOLES
TELPA 48, 49, 53
VELAS MAZGATIVE
FLIZI GRIDA
SIENAS FLIZES 1,8m
D1 - KOKA DURVIS
D2 - PVC DURVIS

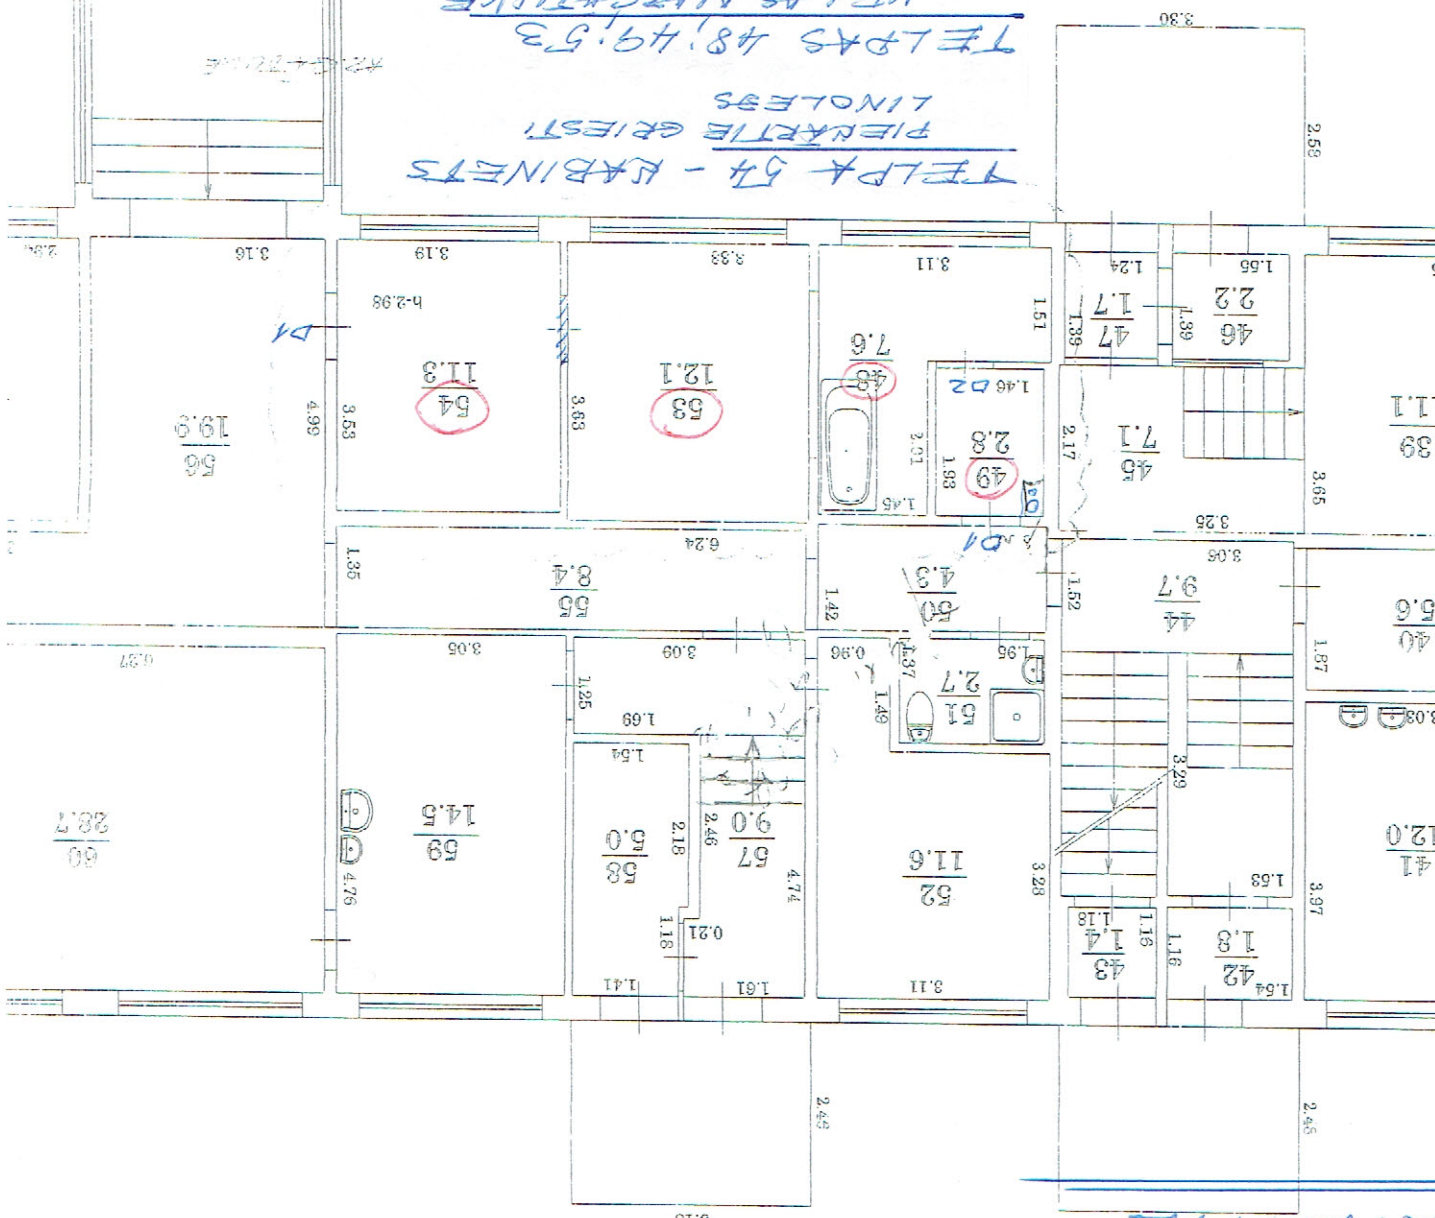

REVENIR 1